



Canyon Creek Project Development Lab

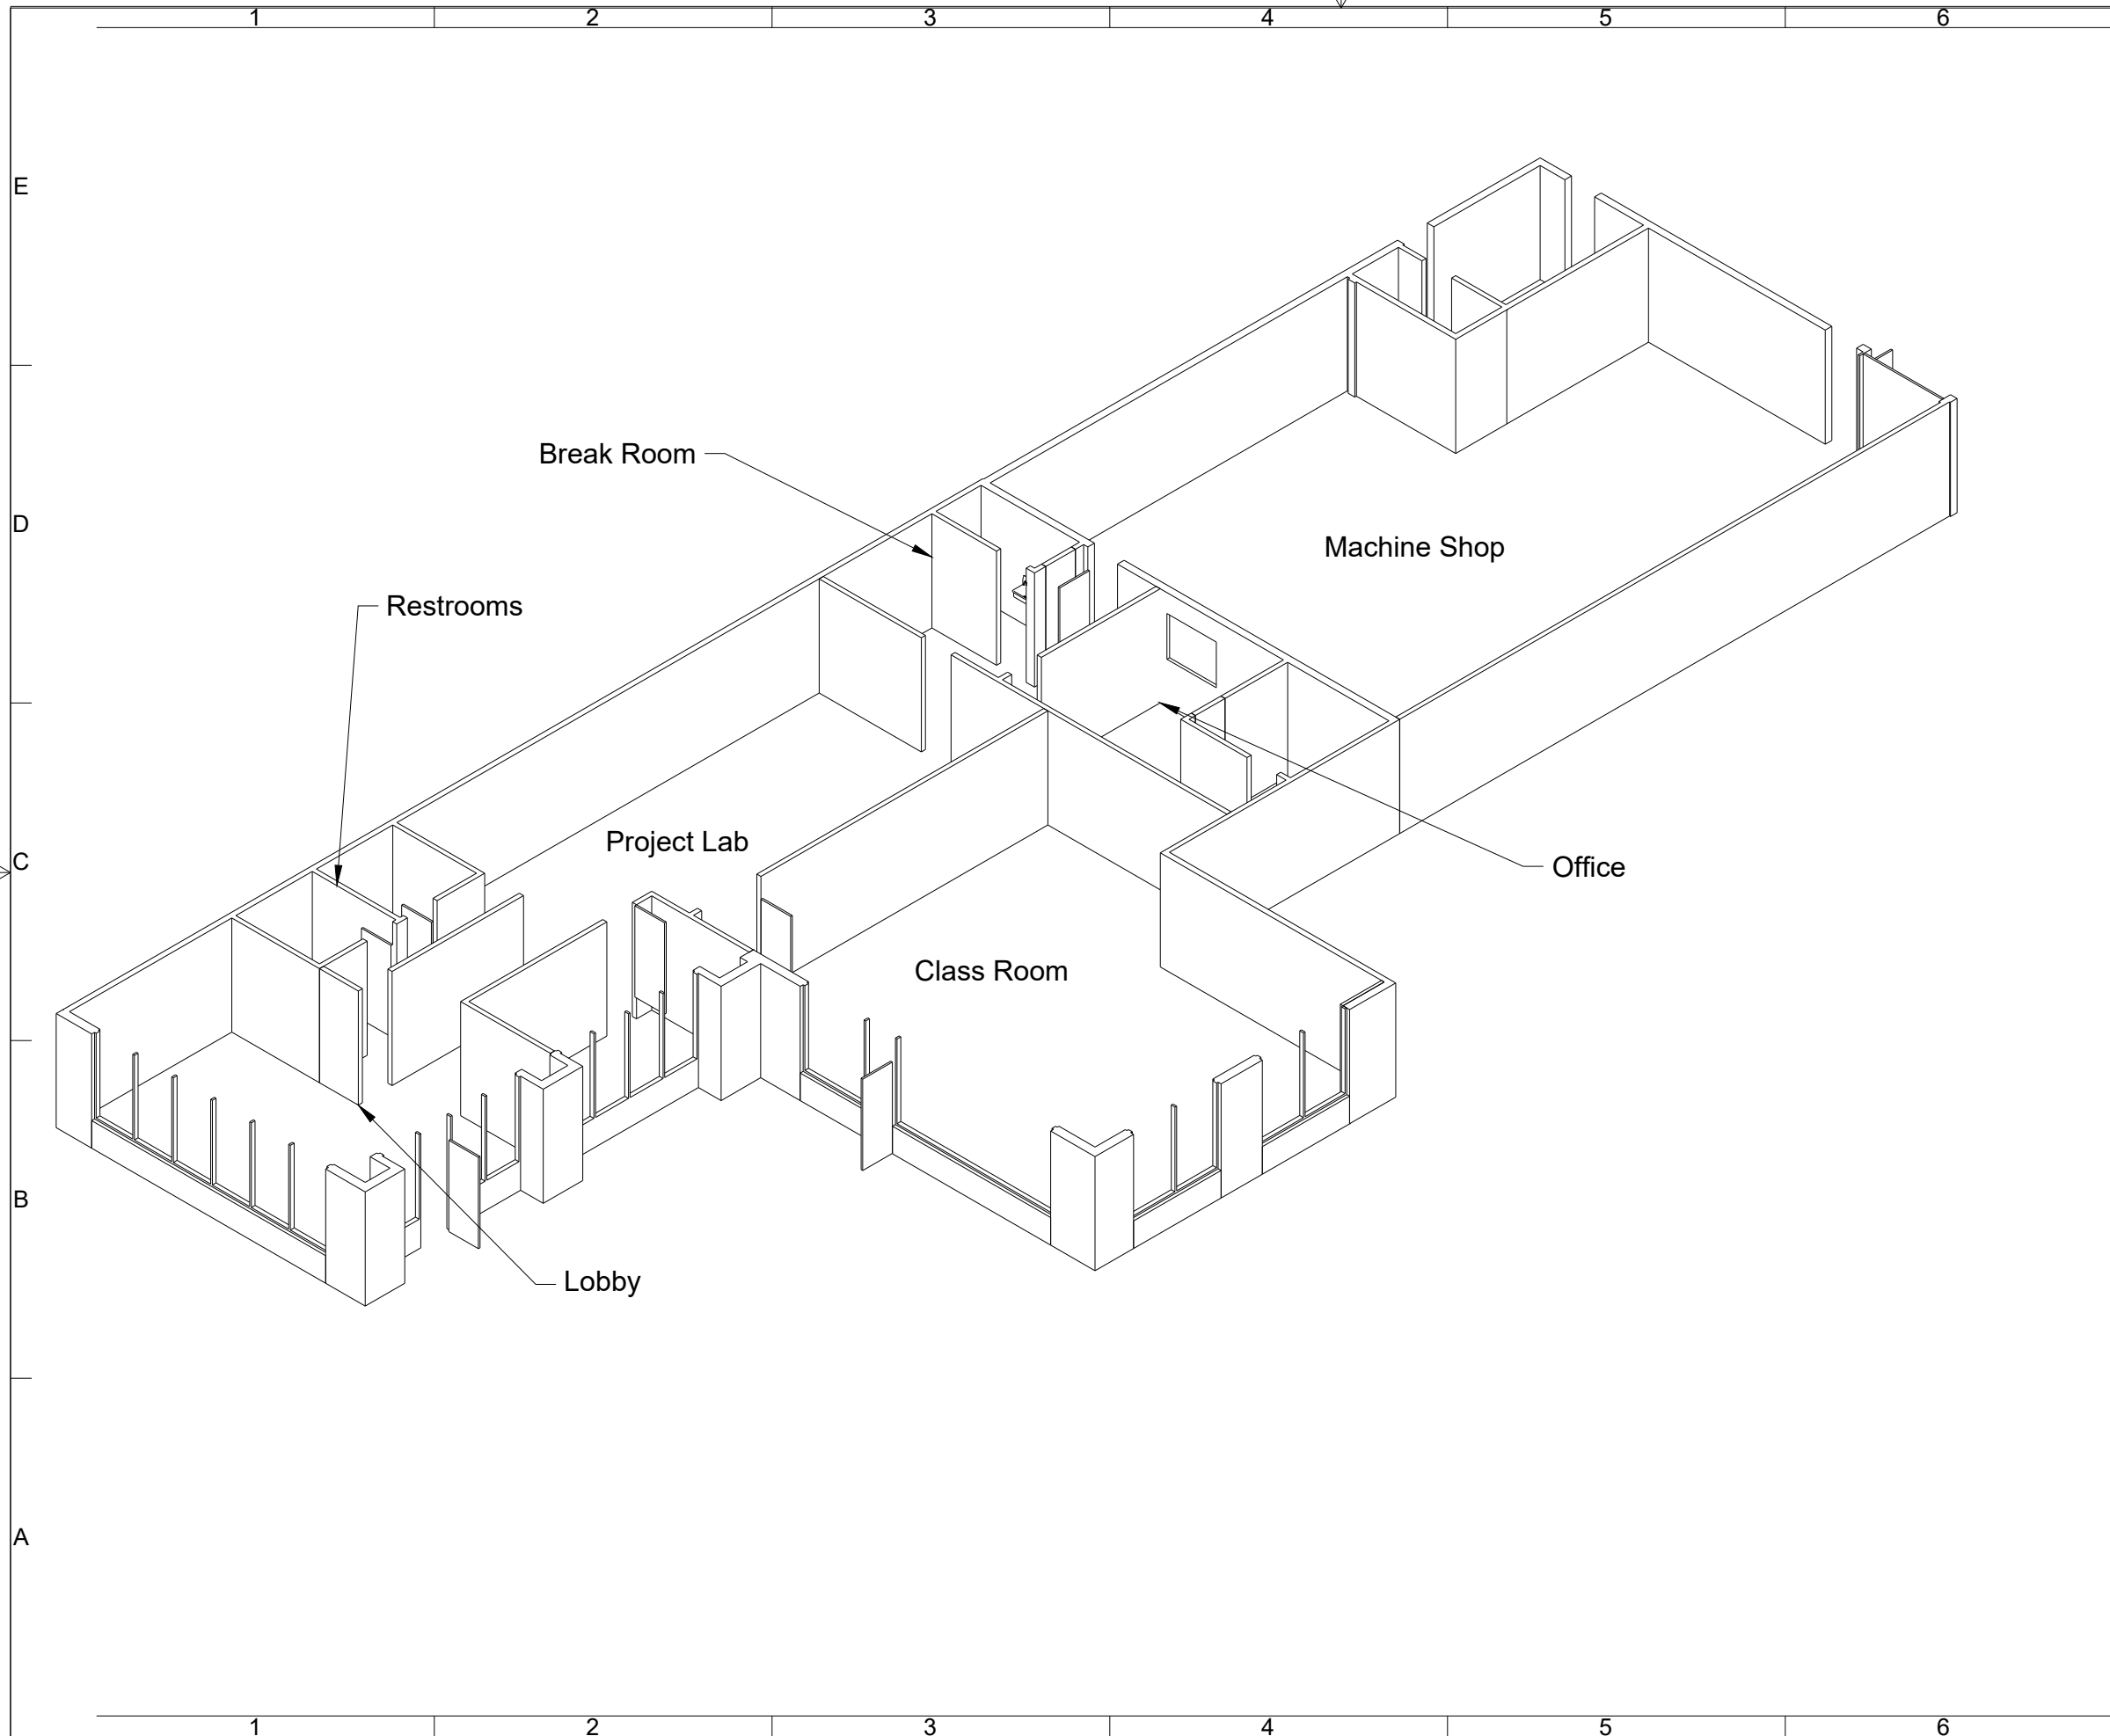

| | | |
|-------------------------|-----------|----------------------------------------------------|
| 10/3/2019 | | |
| REV | DATE | REASON |
| UNLESS OTHERWISE NOTED: | | |
| X | = ± .015 | |
| XX | = ± .015 | |
| XXX | = ± .002 | |
| XXXX | = ± .0002 | |
| FRACTIONS ± 1/64 | | |
| ANGLES ± 1° | | |
| Product | | Building C, Suite 600 - 25749 SW Canyon Creek Road |
| Drawing | | 25749 Canyon Creek Road Building C, Suite 600 |
| SIZE | SCALE | DWG NO. |
| B | 0.0069 | |
| DESIGNED BY | | Richard Ellis |
| CHECKED BY | | APPROVED BY |

Canyon Creek Project Development Lab

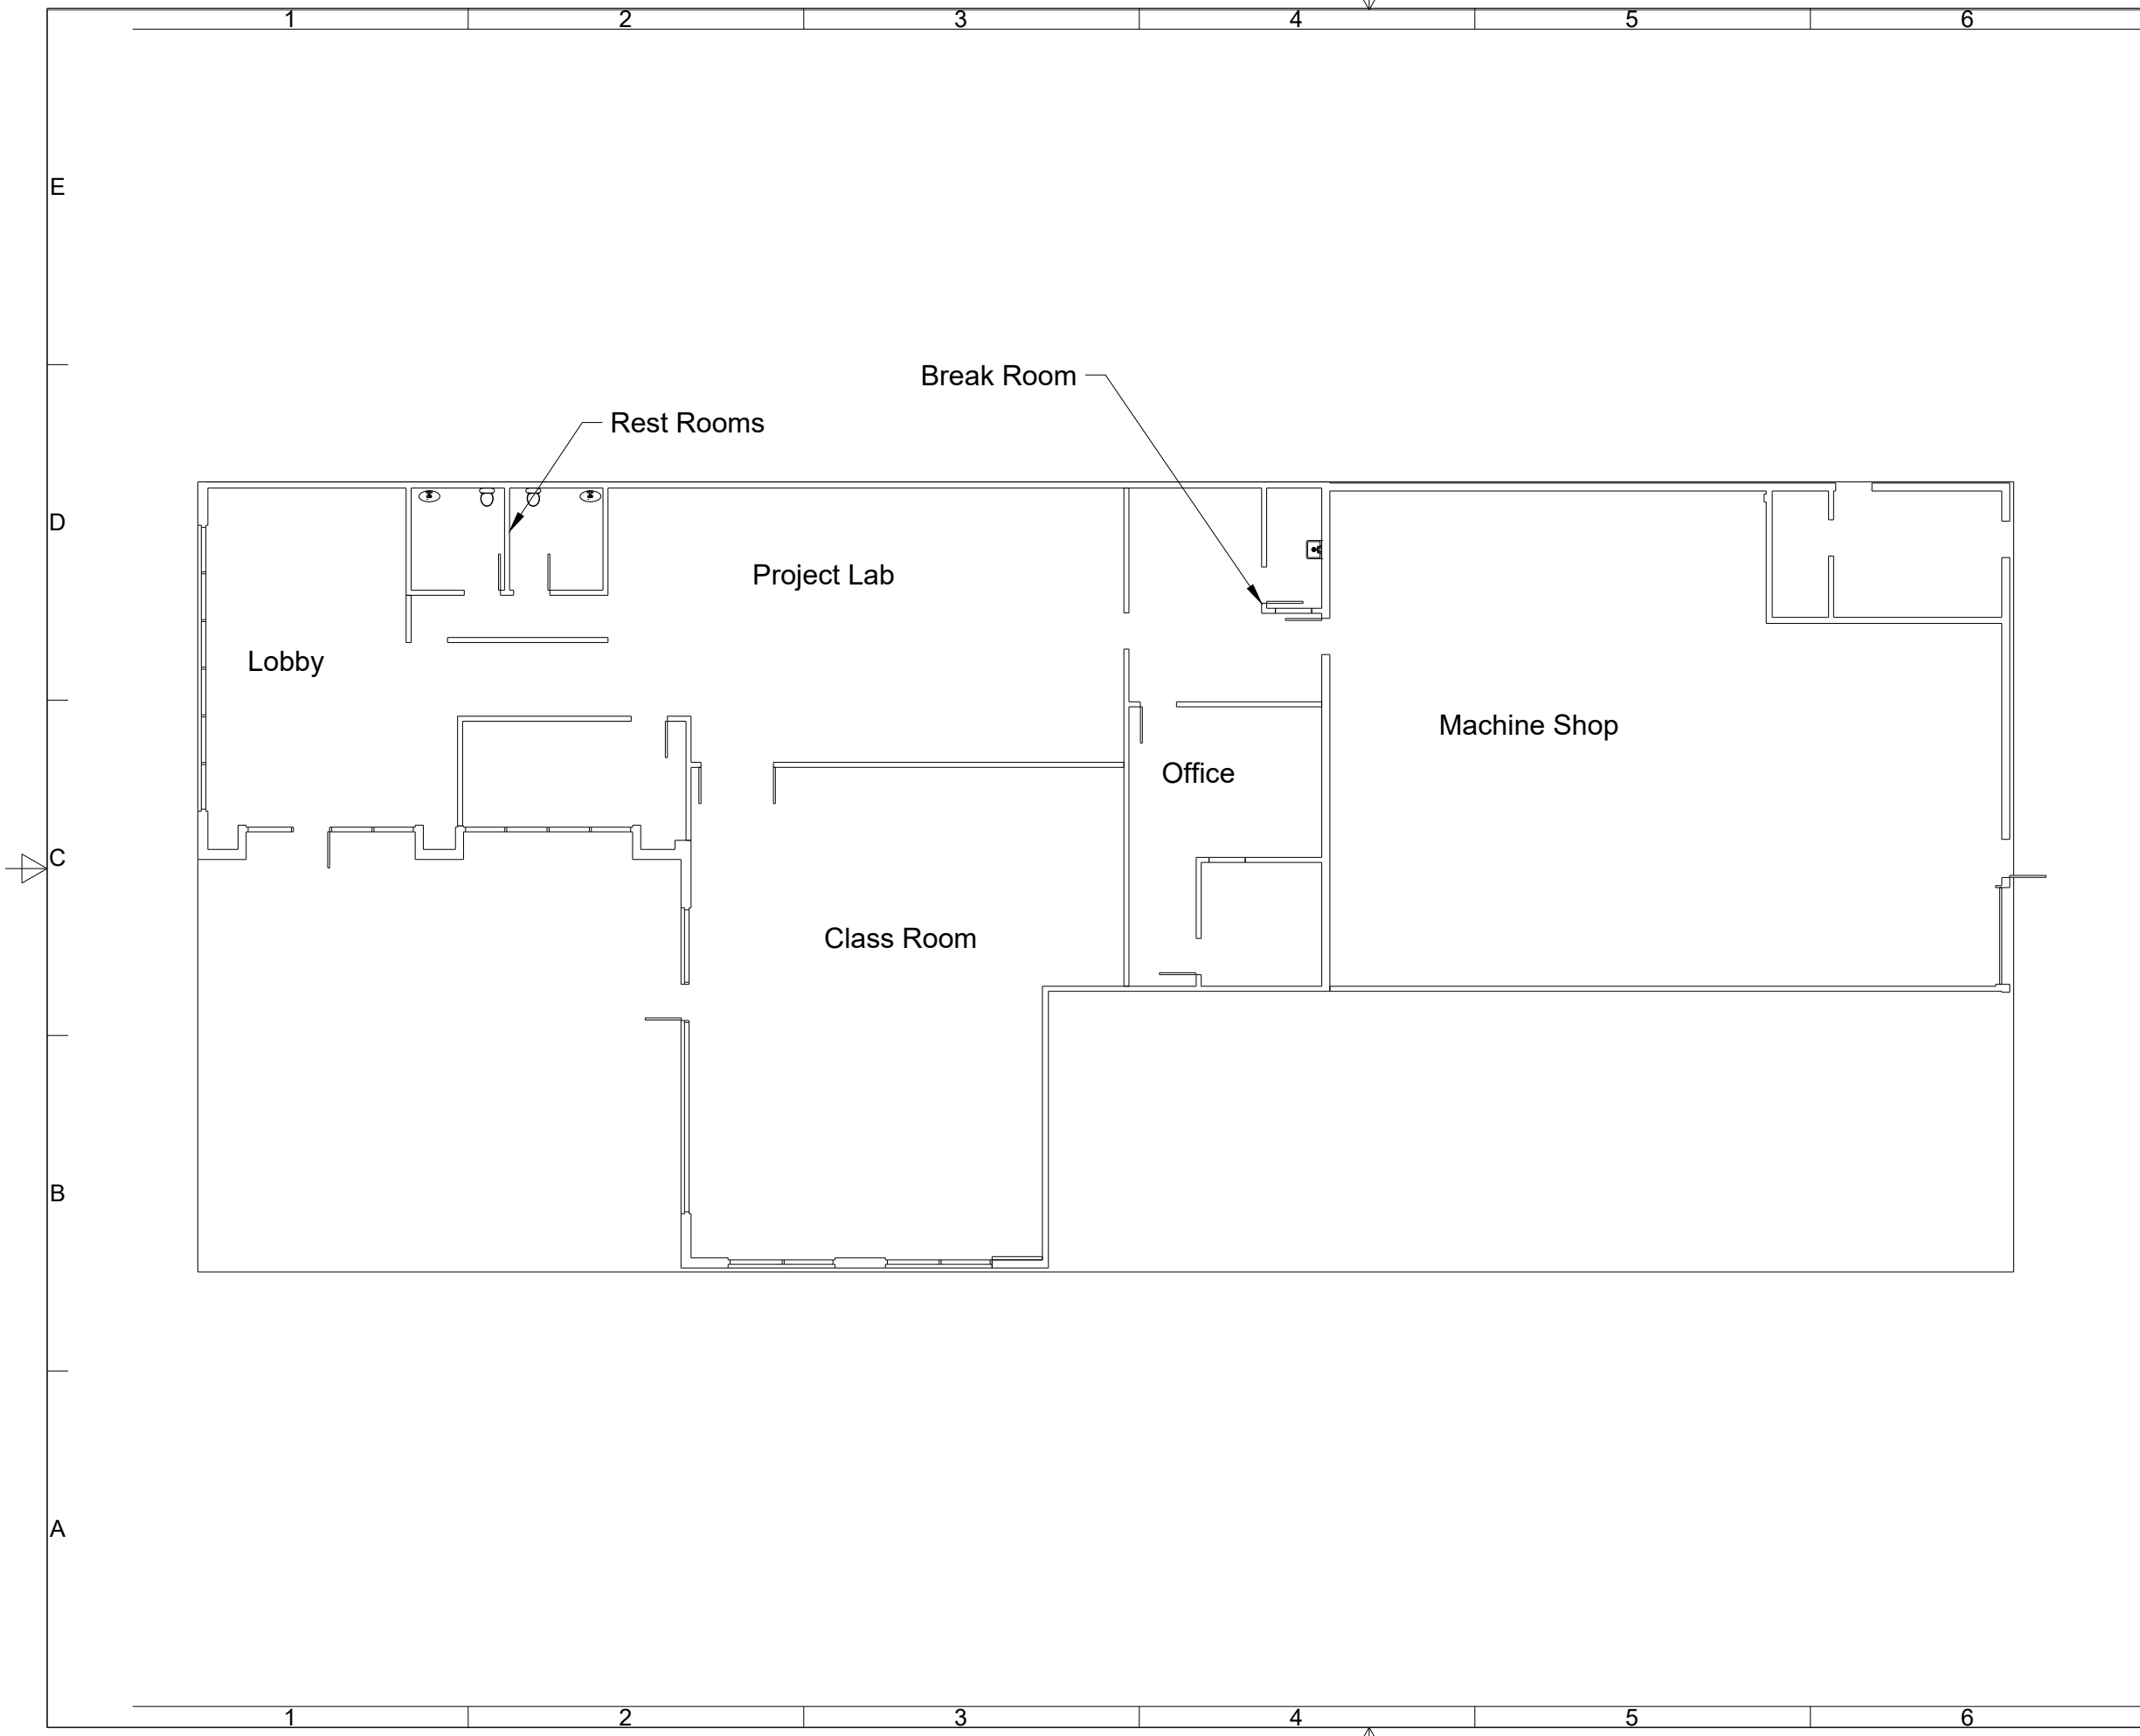

| REV | DATE | REASON |
|-----|-----------|--------|
| A | 10/3/2019 | |

| | |
|---|---------------------------------------------------------------|
| UNLESS OTHERWISE NOTED: .X = ±.015 .XX = ±.015 .XXX = ±.002 .XXXX = ±.0002 FRACTIONS ± 1/64 ANGLES ± 1° | Product Building C, Suite 600 - 25749 SW Canyon Creek Road |
| | Drawing 25749 Canyon Creek Road Building C, Suite 600 |
| | SIZE SCALE DWG NO. B 0.006 |
| | DESIGNED BY Richard Ellis |
| | CHECKED BY APPROVED BY |